


1710 DECOURCY LN
Proposed Fence Replacement

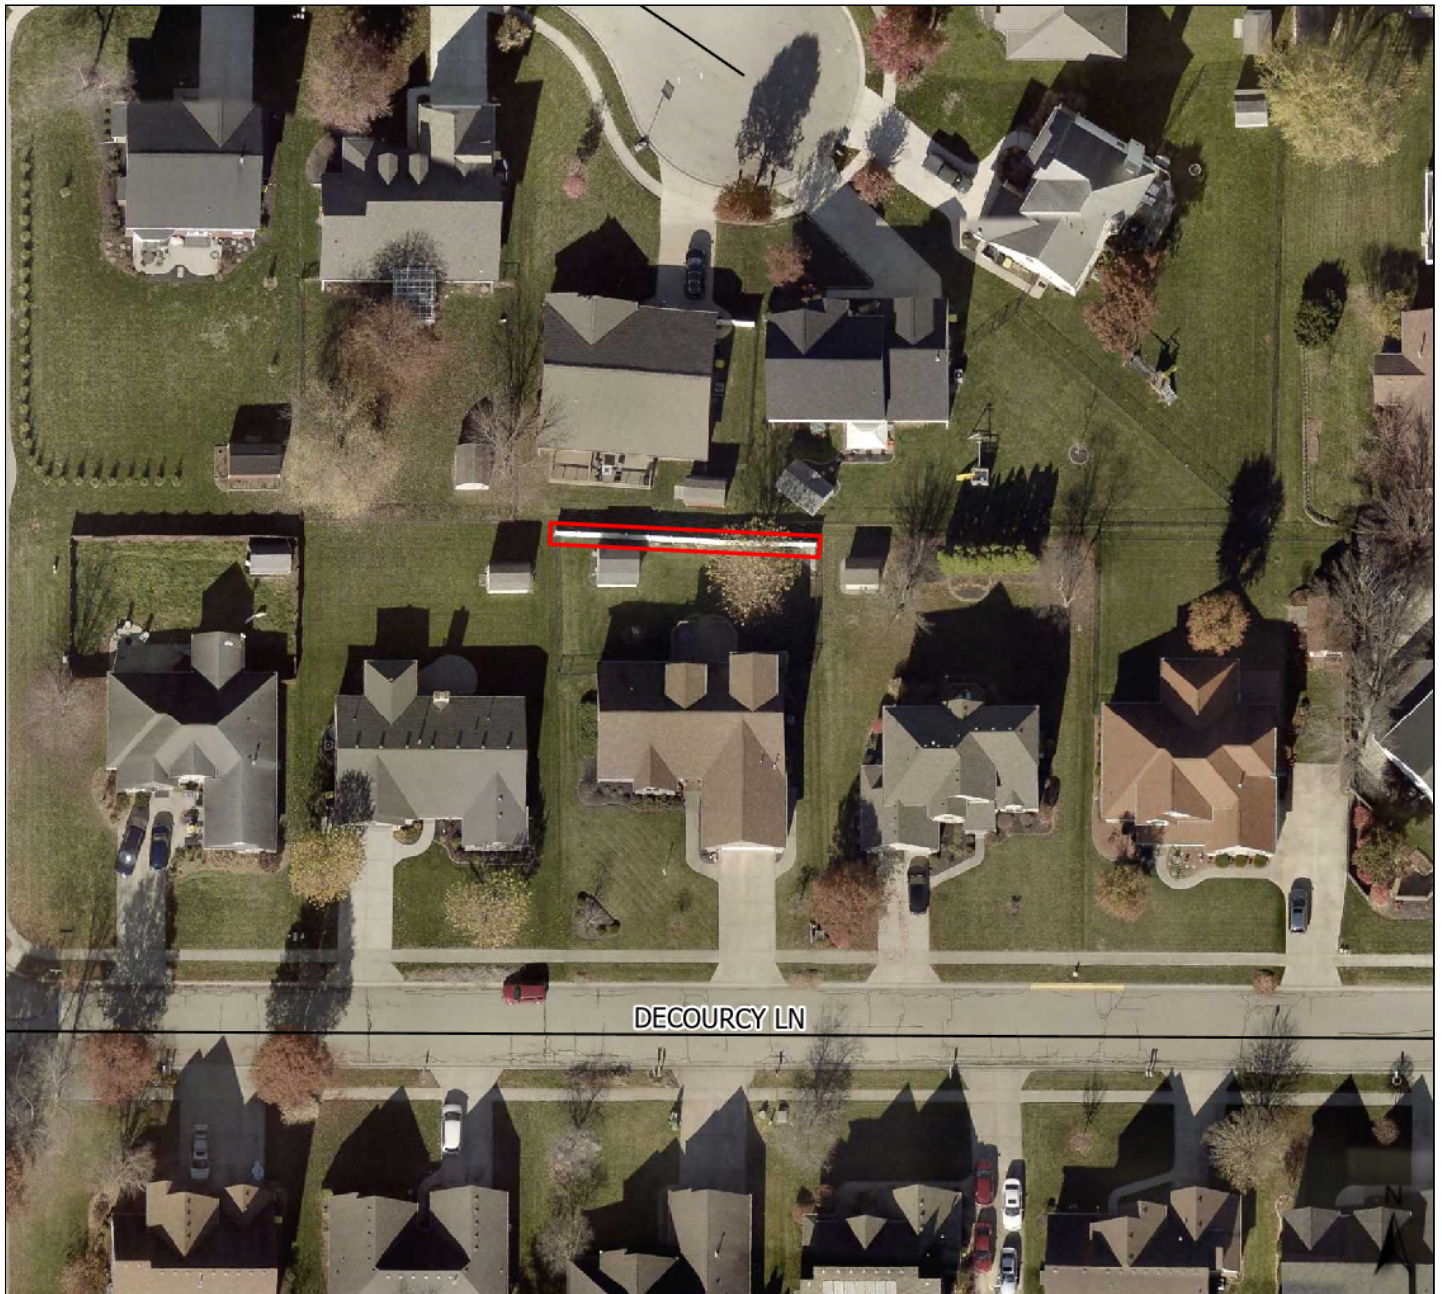

Date created: 10/7/2024
Last Data Uploaded: 10/5/2024 1:23:25 AM