



SCHMIDT
ASSOCIATES
schmidt-arch.com • 317.263.6226
415 Massachusetts Ave., Indianapolis, IN 46204
731 Brent St., #203, Louisville, KY 40204


Project No. 2024-024.PRE
Project Date 11.22.2024
Produced SG/CTF

Not for Construction

These Drawings and Specifications, and all copies thereof are and shall remain the property and copyright of the Architect. They shall be used only with respect to this Project and are not to be used on any other Project or Work without prior written permission from the Architect.

#	Revision	Date

500 Earlywood Dr
Franklin, IN 46131

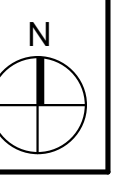


**FRANKLIN
COMMUNITY
SCHOOLS**

**FRANKLIN
COMMUNITY
PRESCHOOL**

**SITE OVERALL
LAYOUT PLAN**

CL100

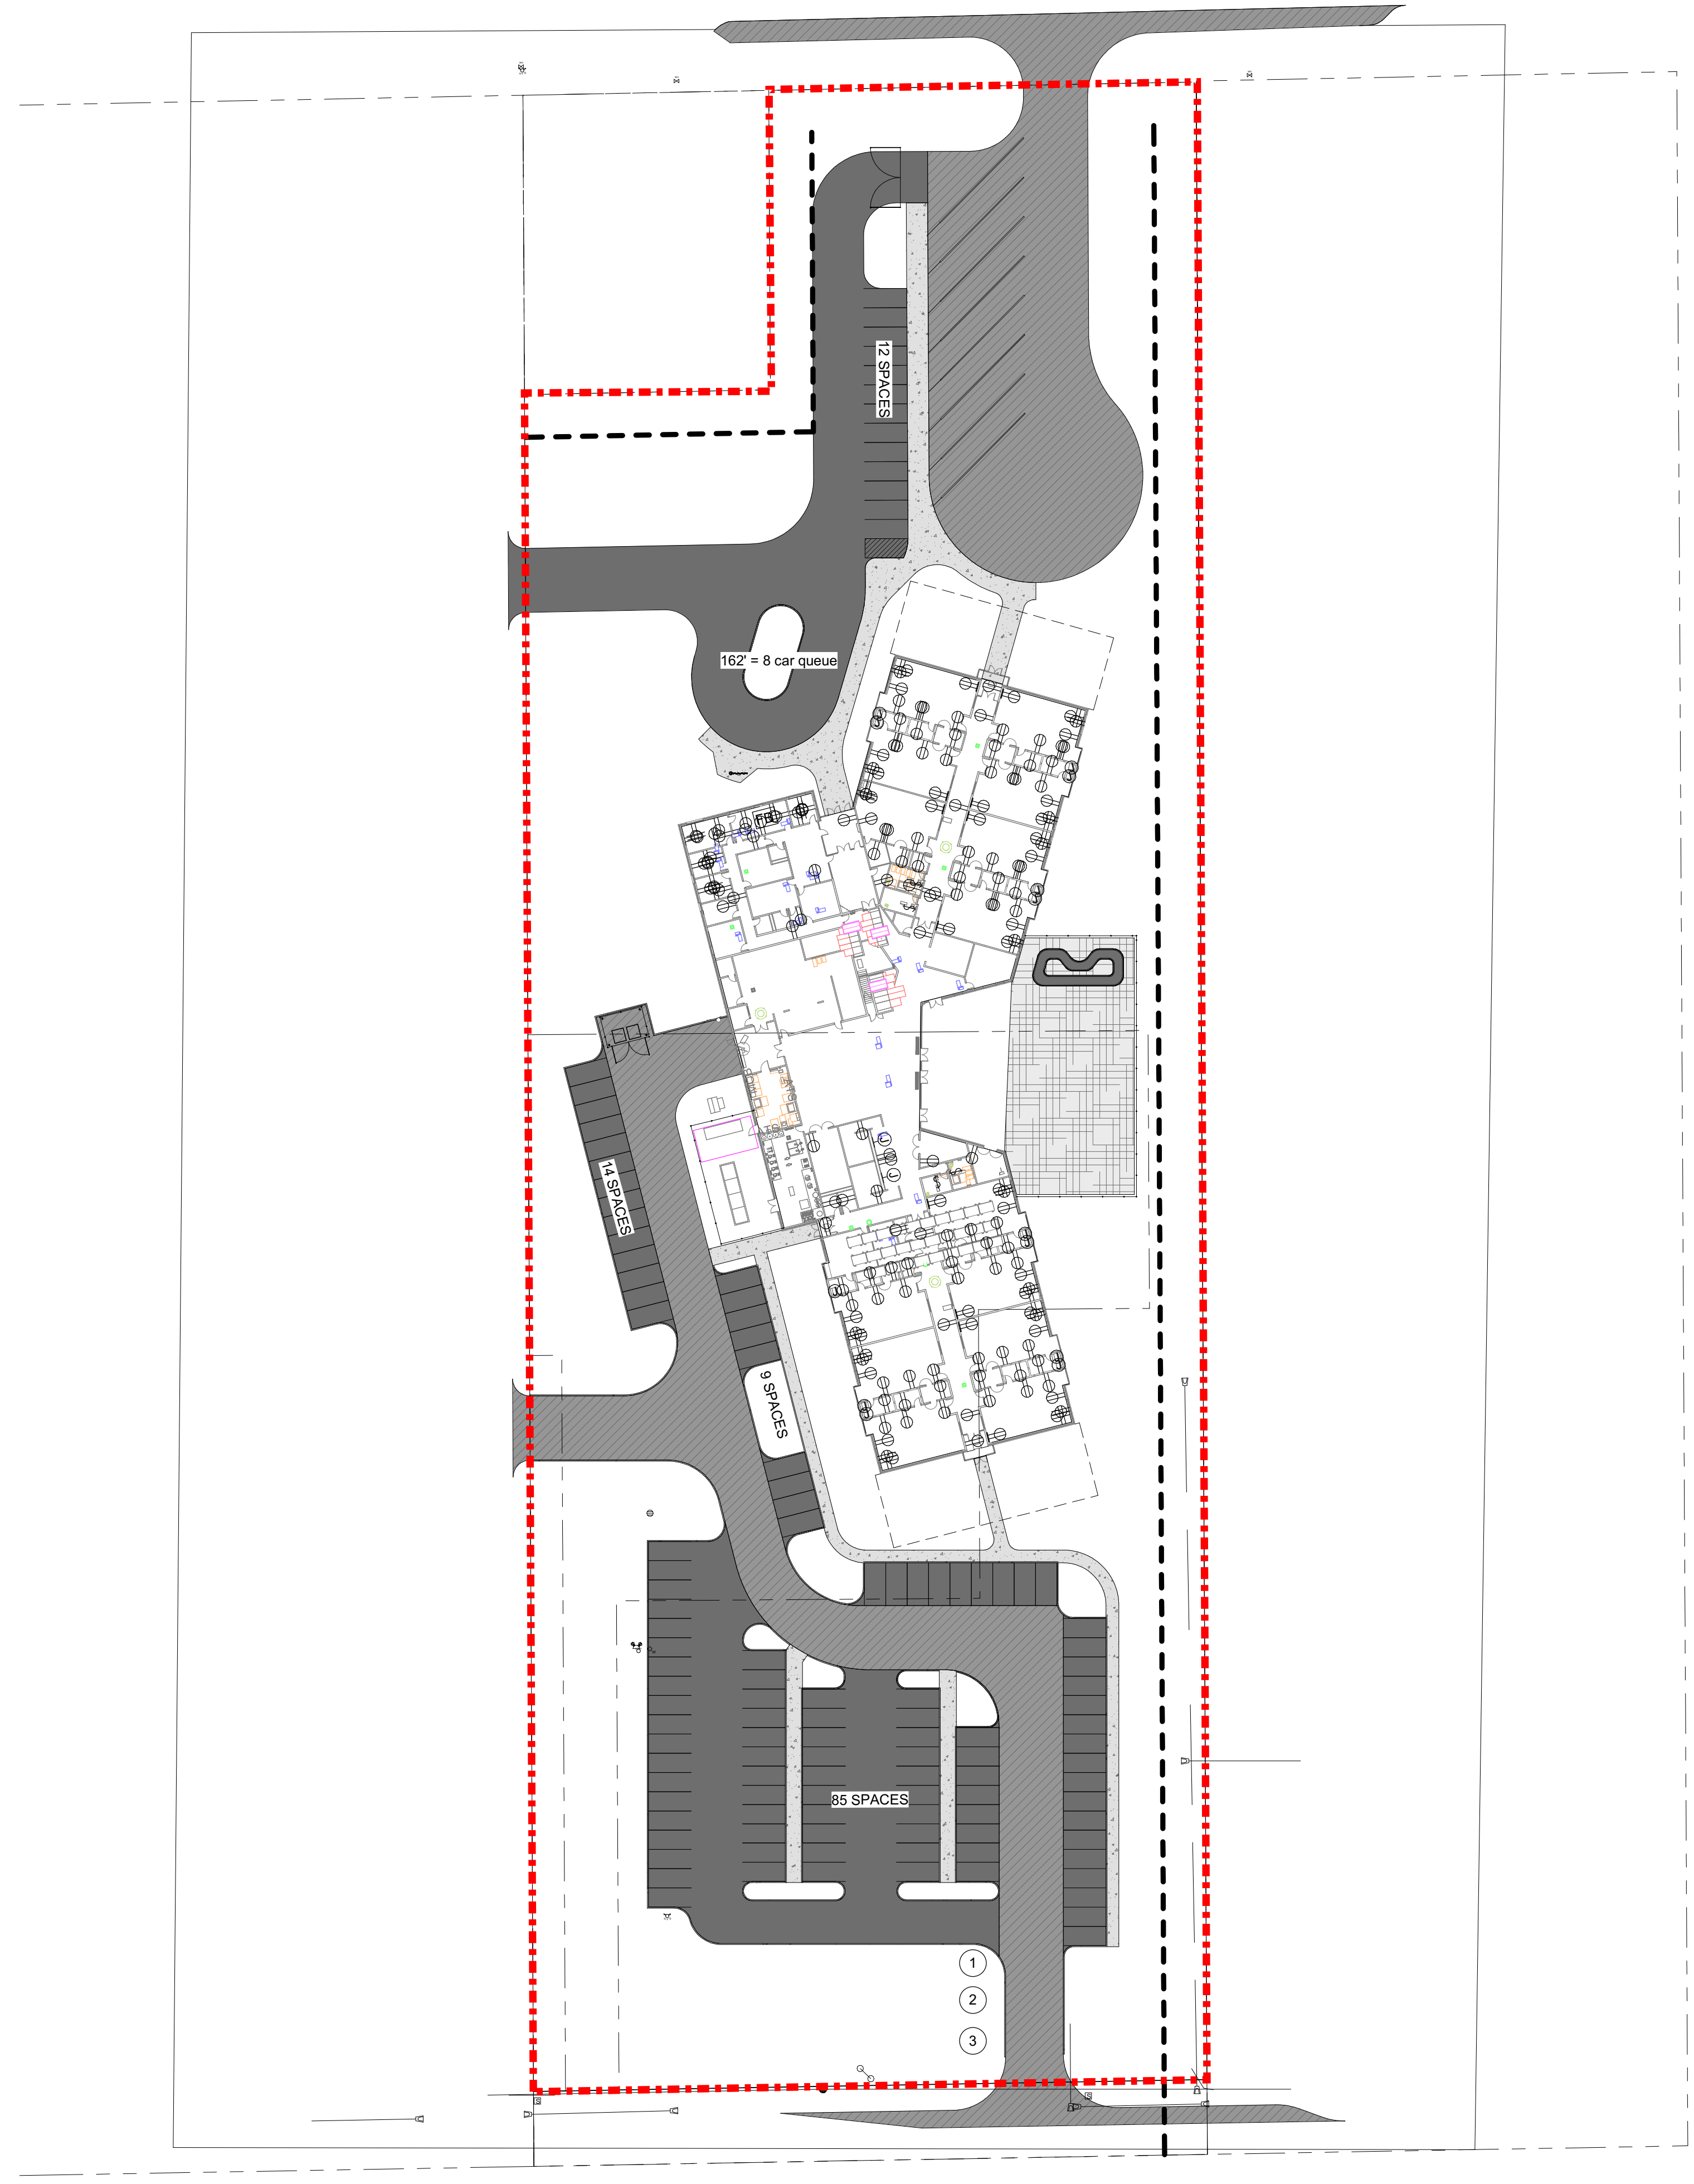

1 SITE PLAN
1" = 50'-0"

D
C
B
A

D
C
B
A

5

4

3

2

1

5

4

3

2

1