



SCHMIDT
ASSOCIATES

415 Massachusetts Avenue
Indianapolis, IN 46204
www.schmidt-arch.com

Project No. 2022-024.PRE
Project Date 11.27.2024
Produced LW

FD QAQC SET - NOT FOR CONSTRUCTION

These Drawings and Specifications, and all copies thereof are and shall remain the property and copyright of the Architect. They shall be used only with respect to this Project and are not to be used on any other Project or Work without prior written permission from the Architect.

#	Revision	Date

500 Earlywood Dr, Franklin, IN
46131


KEY PLAN

FRANKLIN COMMUNITY
SCHOOLS



FRANKLIN COMMUNITY
PRESCHOOL

OVERALL DEVELOPMENT
PLAN

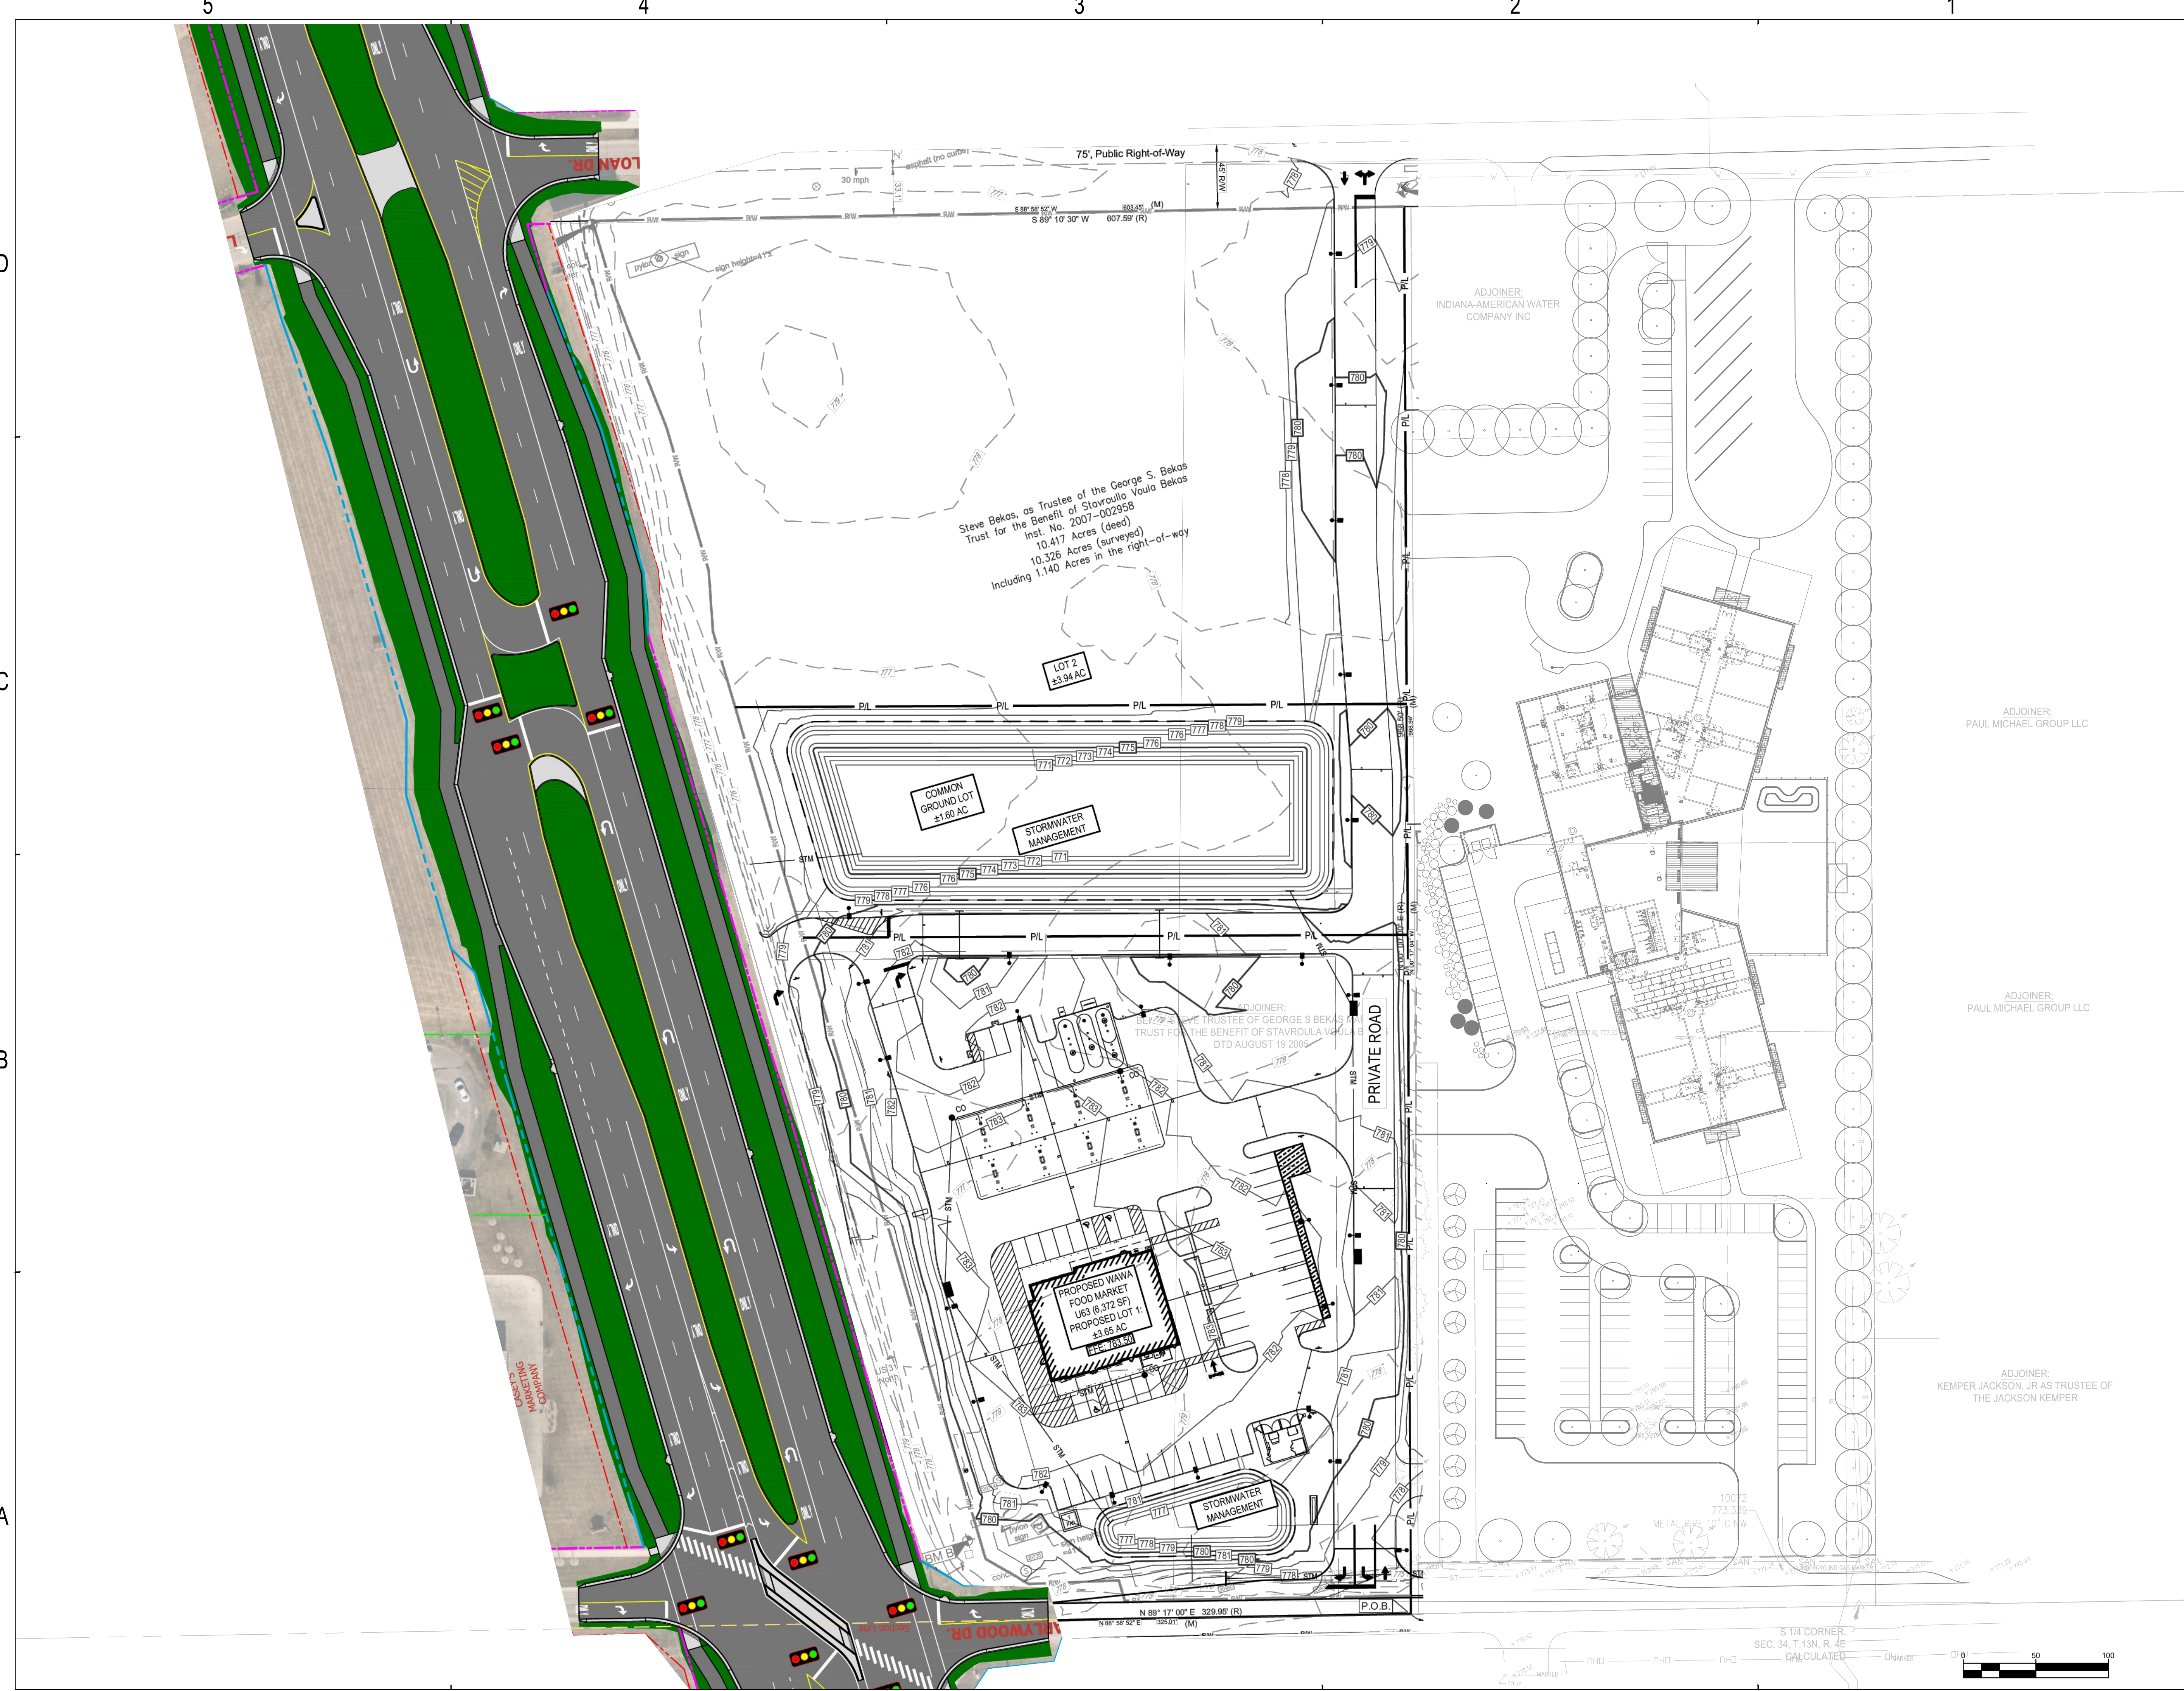

D
C
B
A

D
C
B
A

5

4

3

2

1

5

4

3

2

1